

521/34

COMUNE DI CAMPO TURES  
GEMEINDE SAND INTAUFERS

C.C MOLINI DI TURES  
K.G. MÜHLEN

SERVITÙ  
DIENSTBARKEIT

SCALA - MASSSTAB 1:100

.434

.326

.325

conduttura elettrica sotterranea  
unterirdische Elektroleitung

0.40

A F


B E

C

D

Dienstbarkeit für unterirdische  
Elektroleitung  
zu Lasten der B.P. 325 K.G. Mühlen  
und der B.P. 326 K.G. Mühlen zu  
Gunsten der G.P. 521/34 K.G. Mühlen

Servitù per conduttura elettrica  
sotterranea a carico delle P.E.  
325 C.C. Molini di Tures e P.E. 326  
C.C. Molini di Tures a favore della  
P.F. 521/34 C.C. Molini di Tures

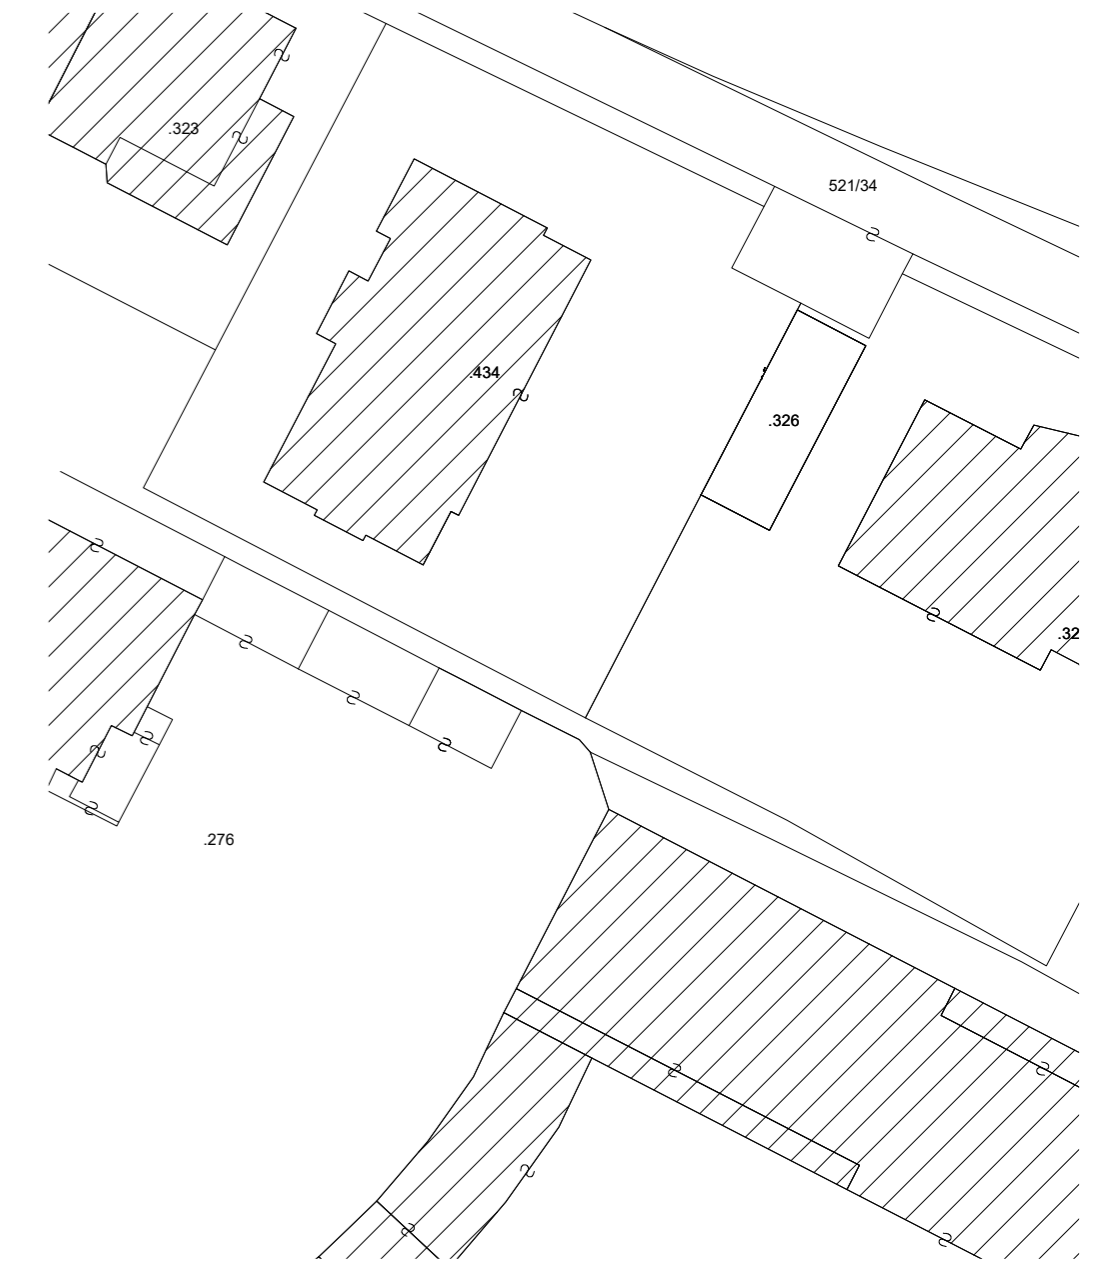

ESTRATTO MAPPA 1:500  
MAPPENAUZUG 1:500



NORD

**DATUM/DATA 14.12.2022**  
ING. GERNOT NICOLUSSI-LECK  
0474 677581 gernot.nicolussi@sandintaufers.eu  
AZIENDA COMUNALE CAMPO TURES  
GEMEINDEWERKE SAND IN TAUFRERS