



PIANO INTERRATO
UNTERGESCHOSS

Ⓢ SCALA

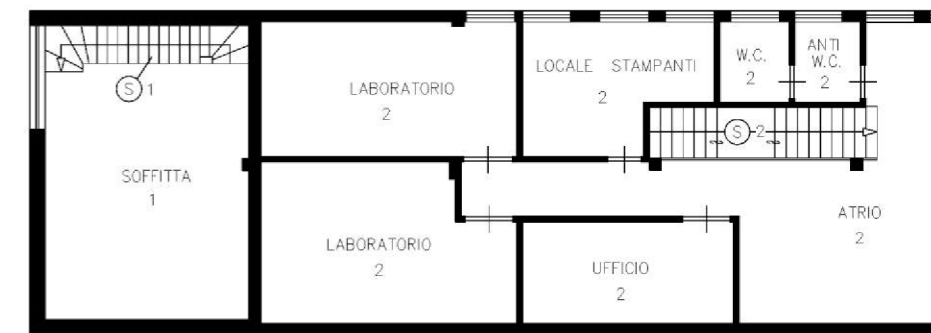


PIANO PRIMO
ERSTER STOCK

Ⓢ SCALA

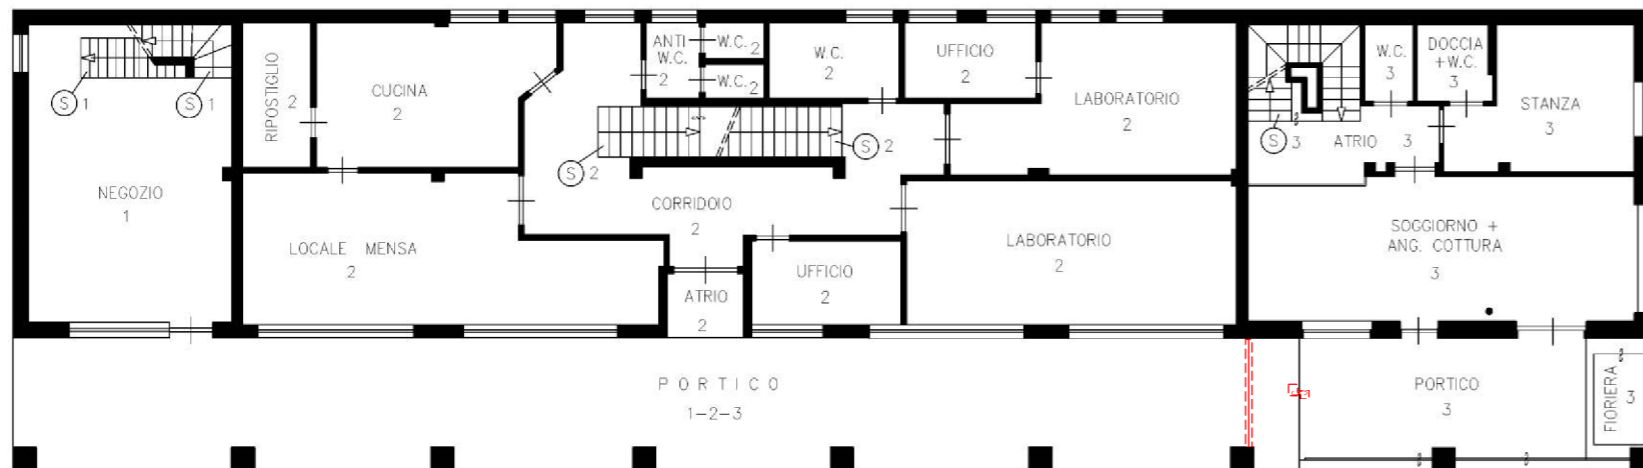

PIANO TERRA
ERDGESCHOSS

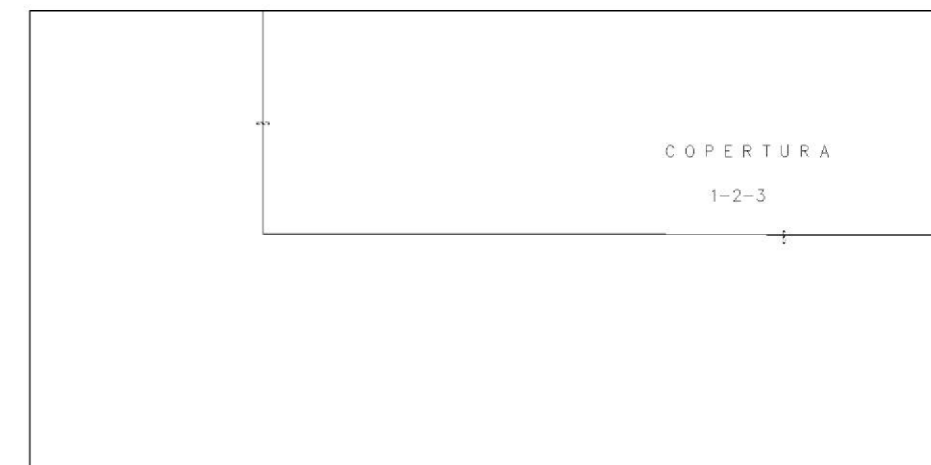

PIANTA TETTO
DACHPLAN